




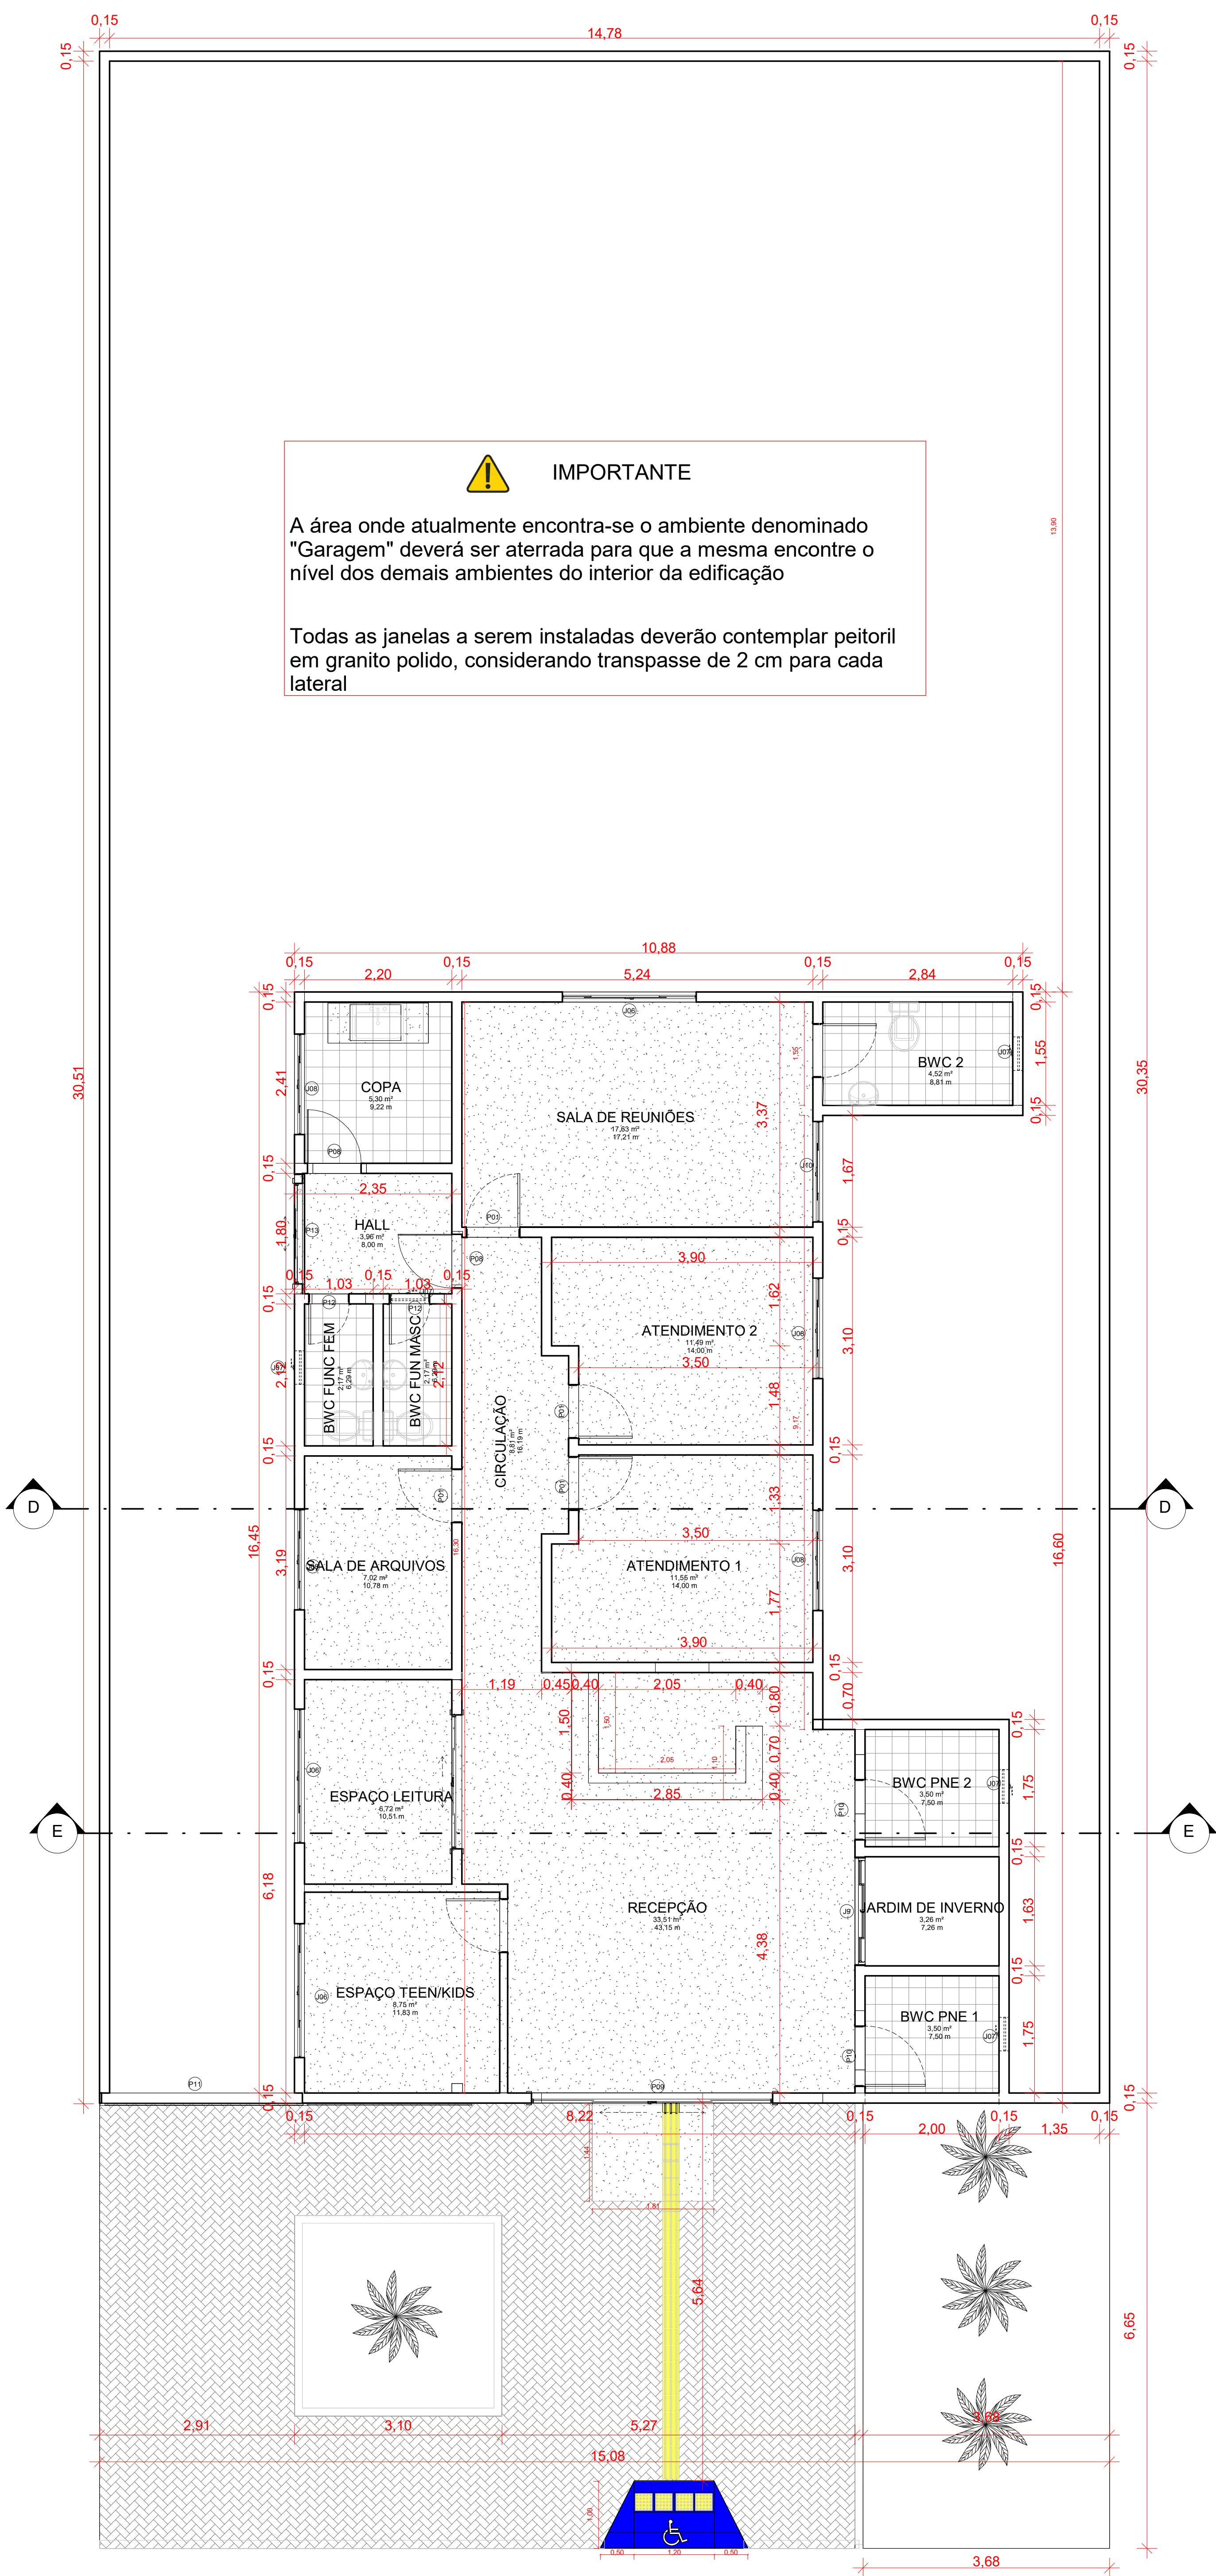




6. PLANTA BAIXA - FINAL  
Escala: 1 : 50

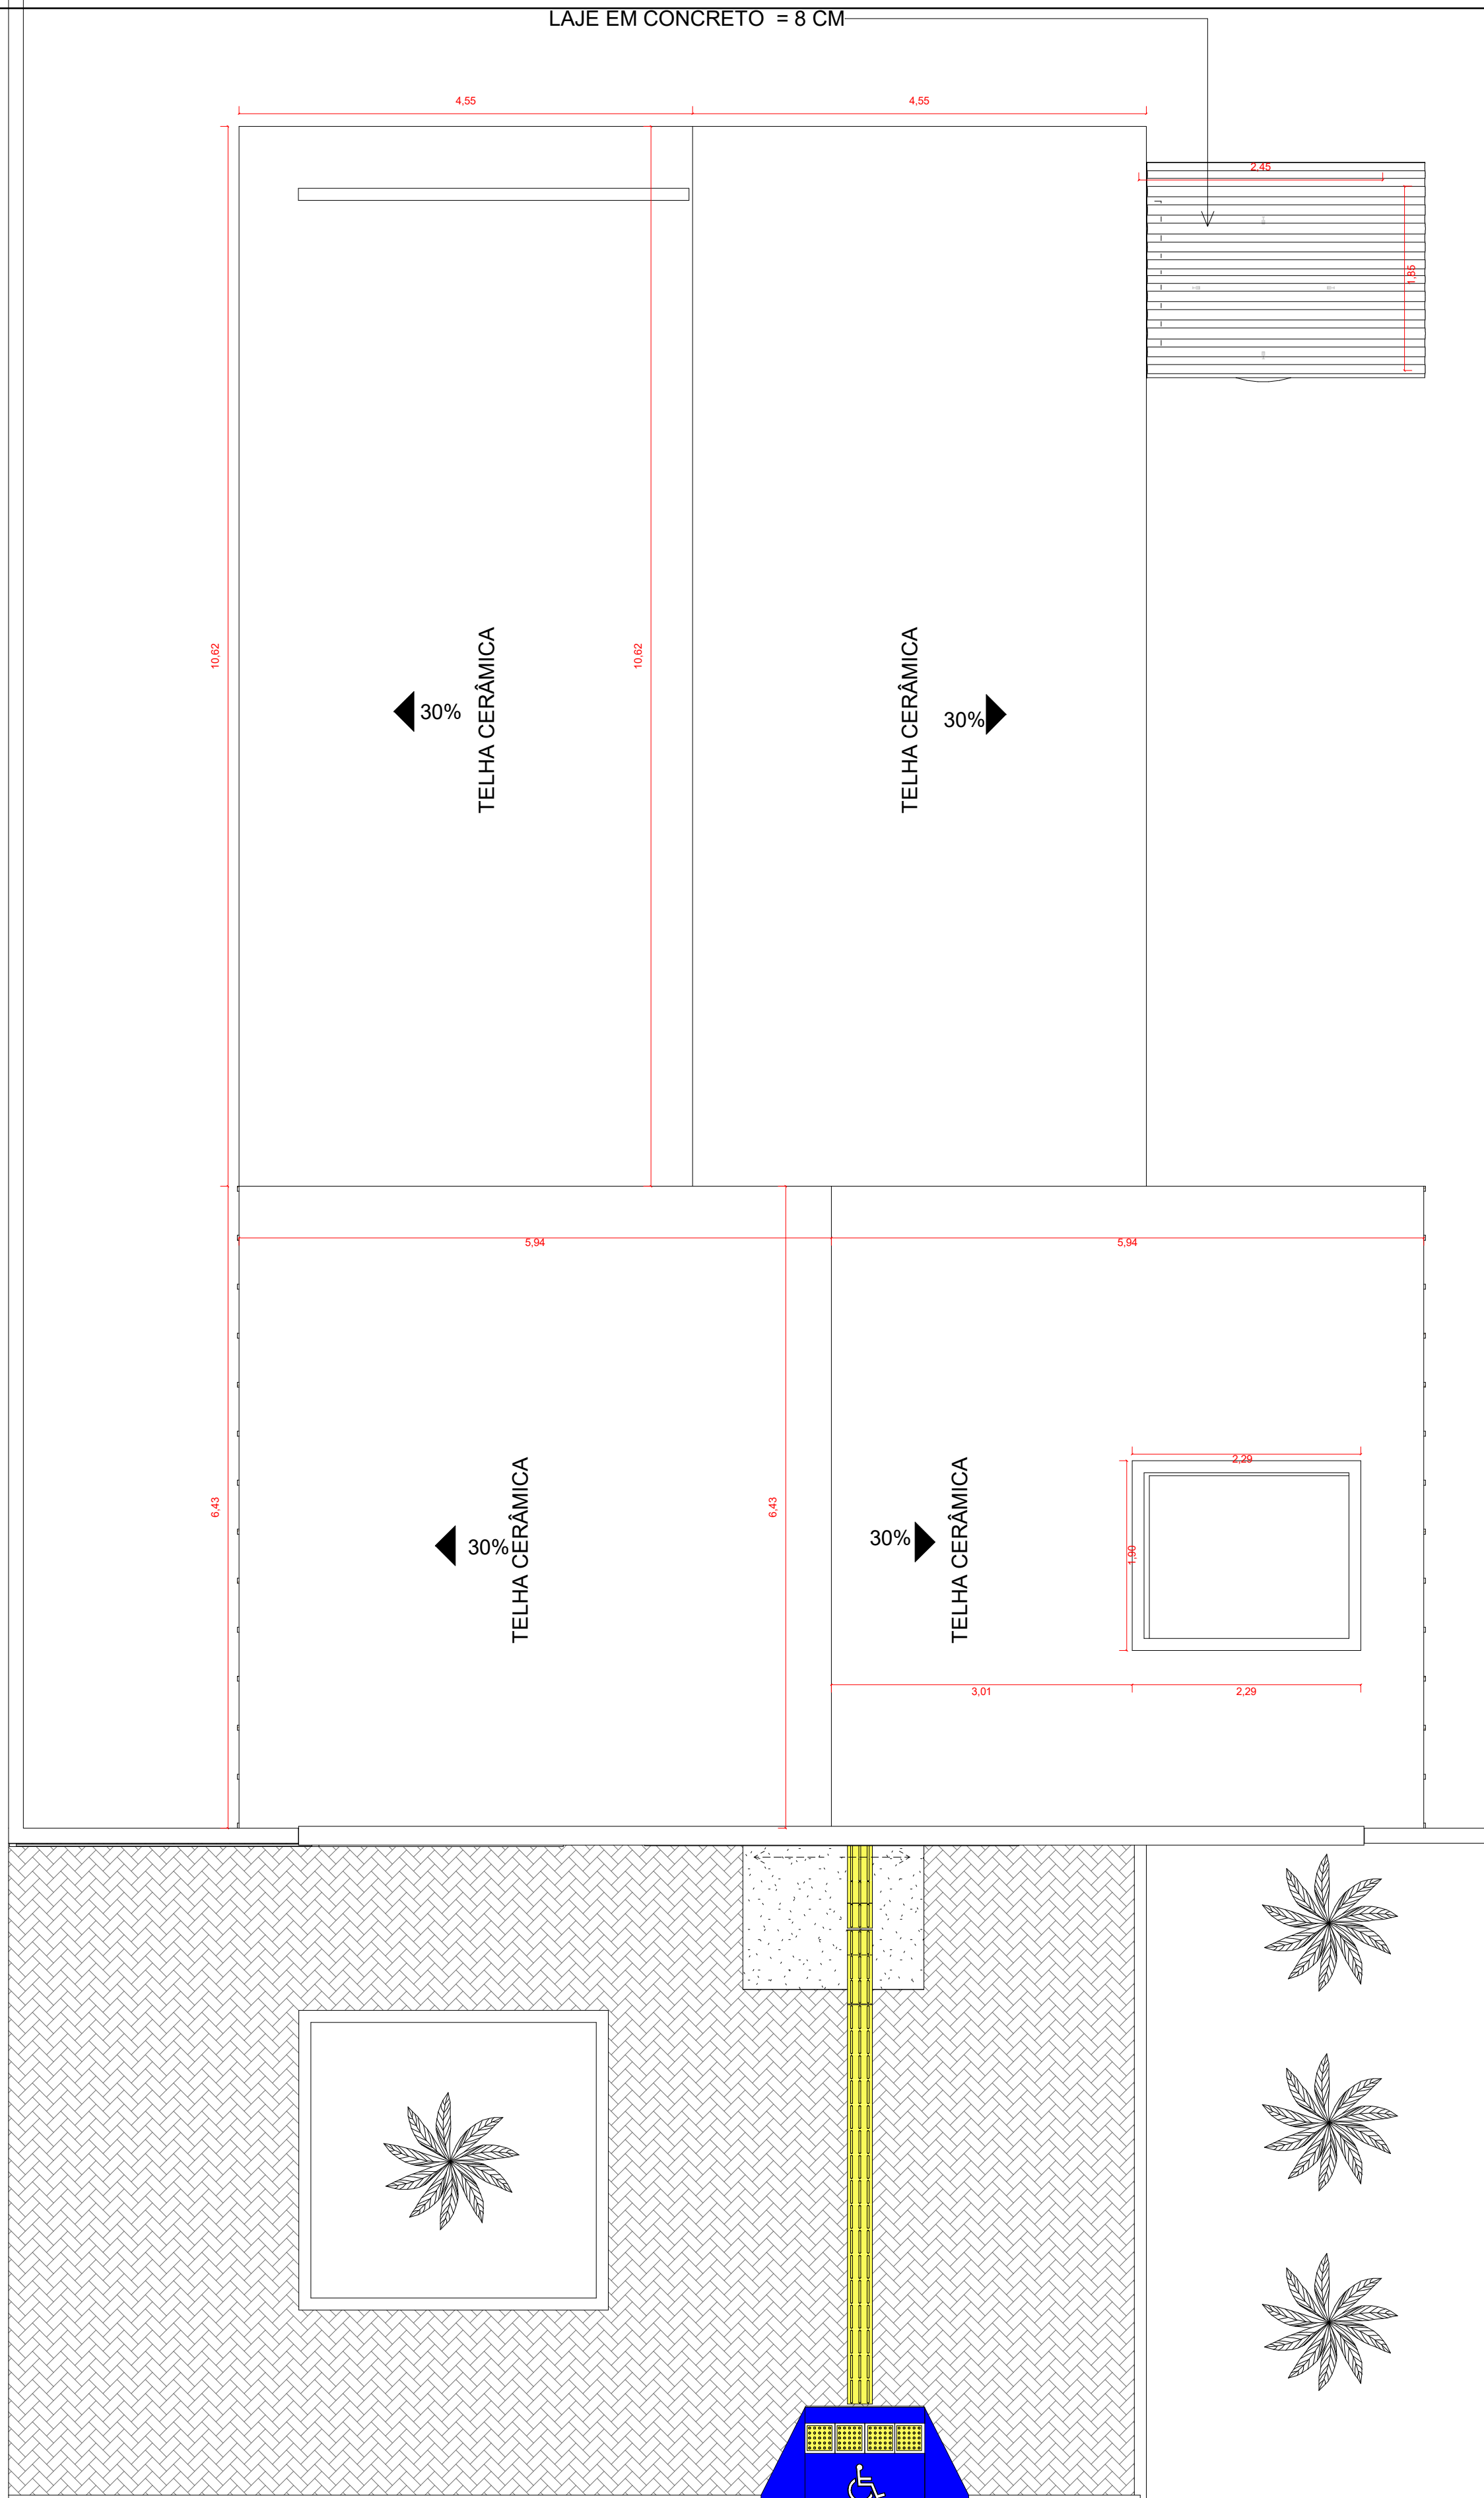


7. PLANTA DE COBERTURA - FINAL  
Escala: 1 : 50

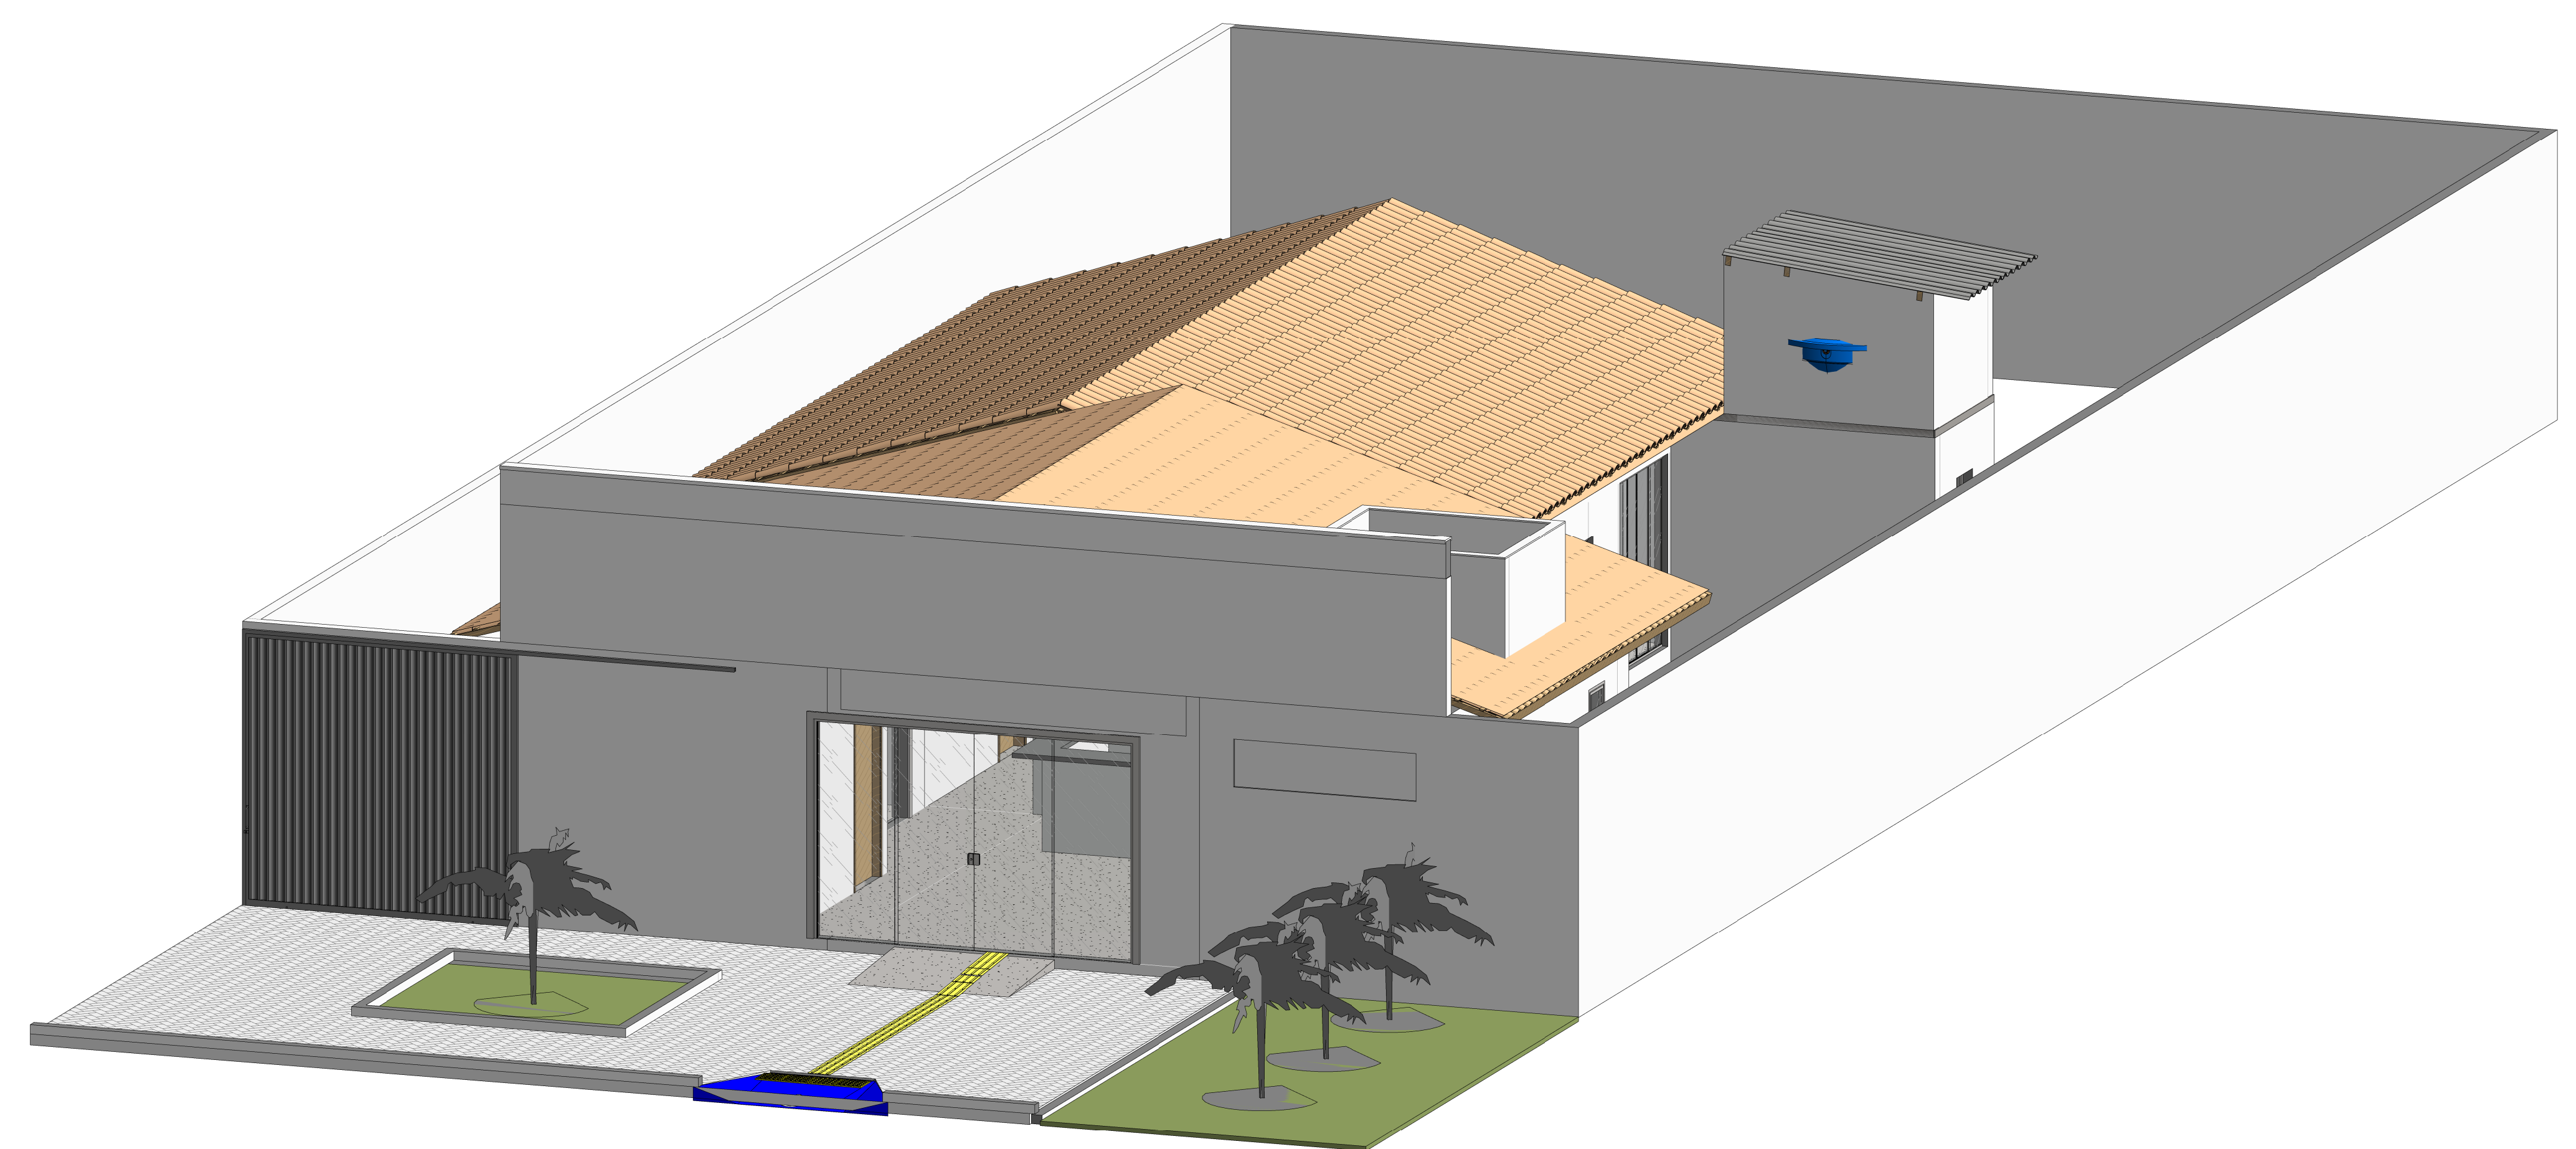

VISTA 3D - FINAL  
Escala:

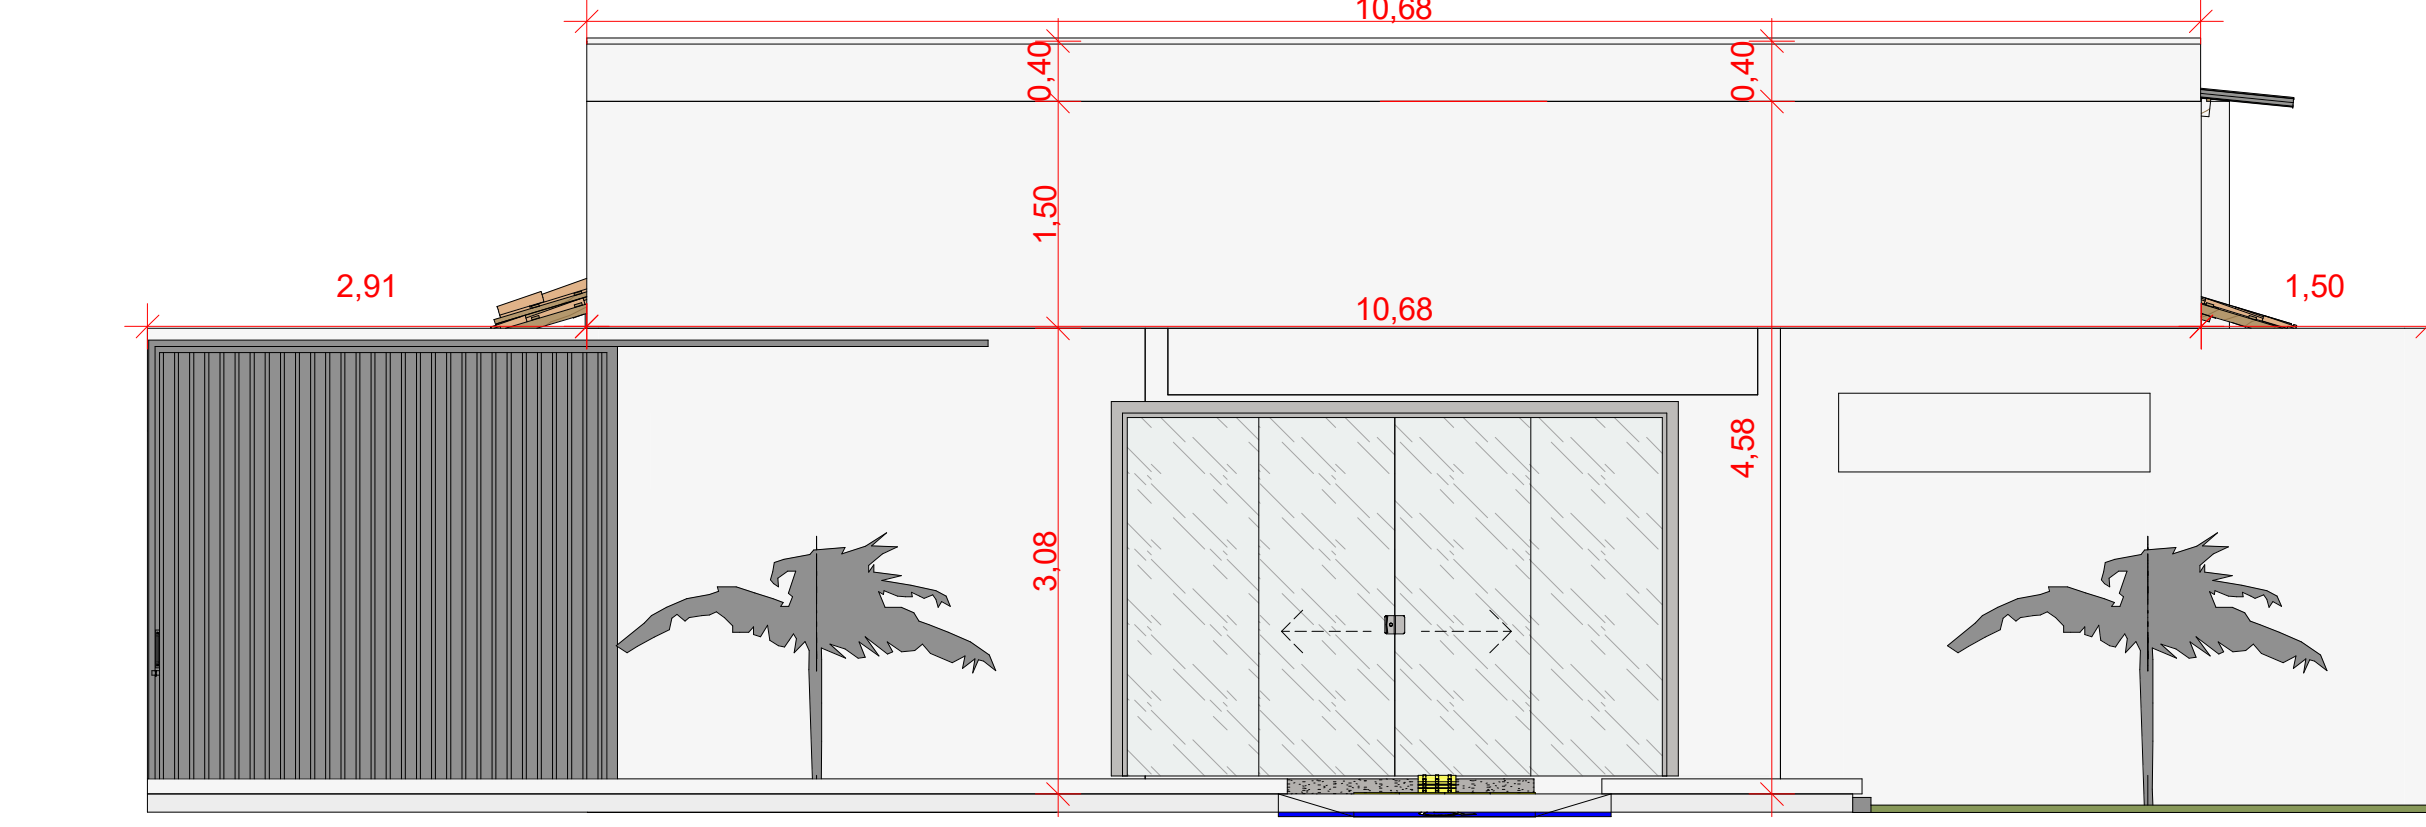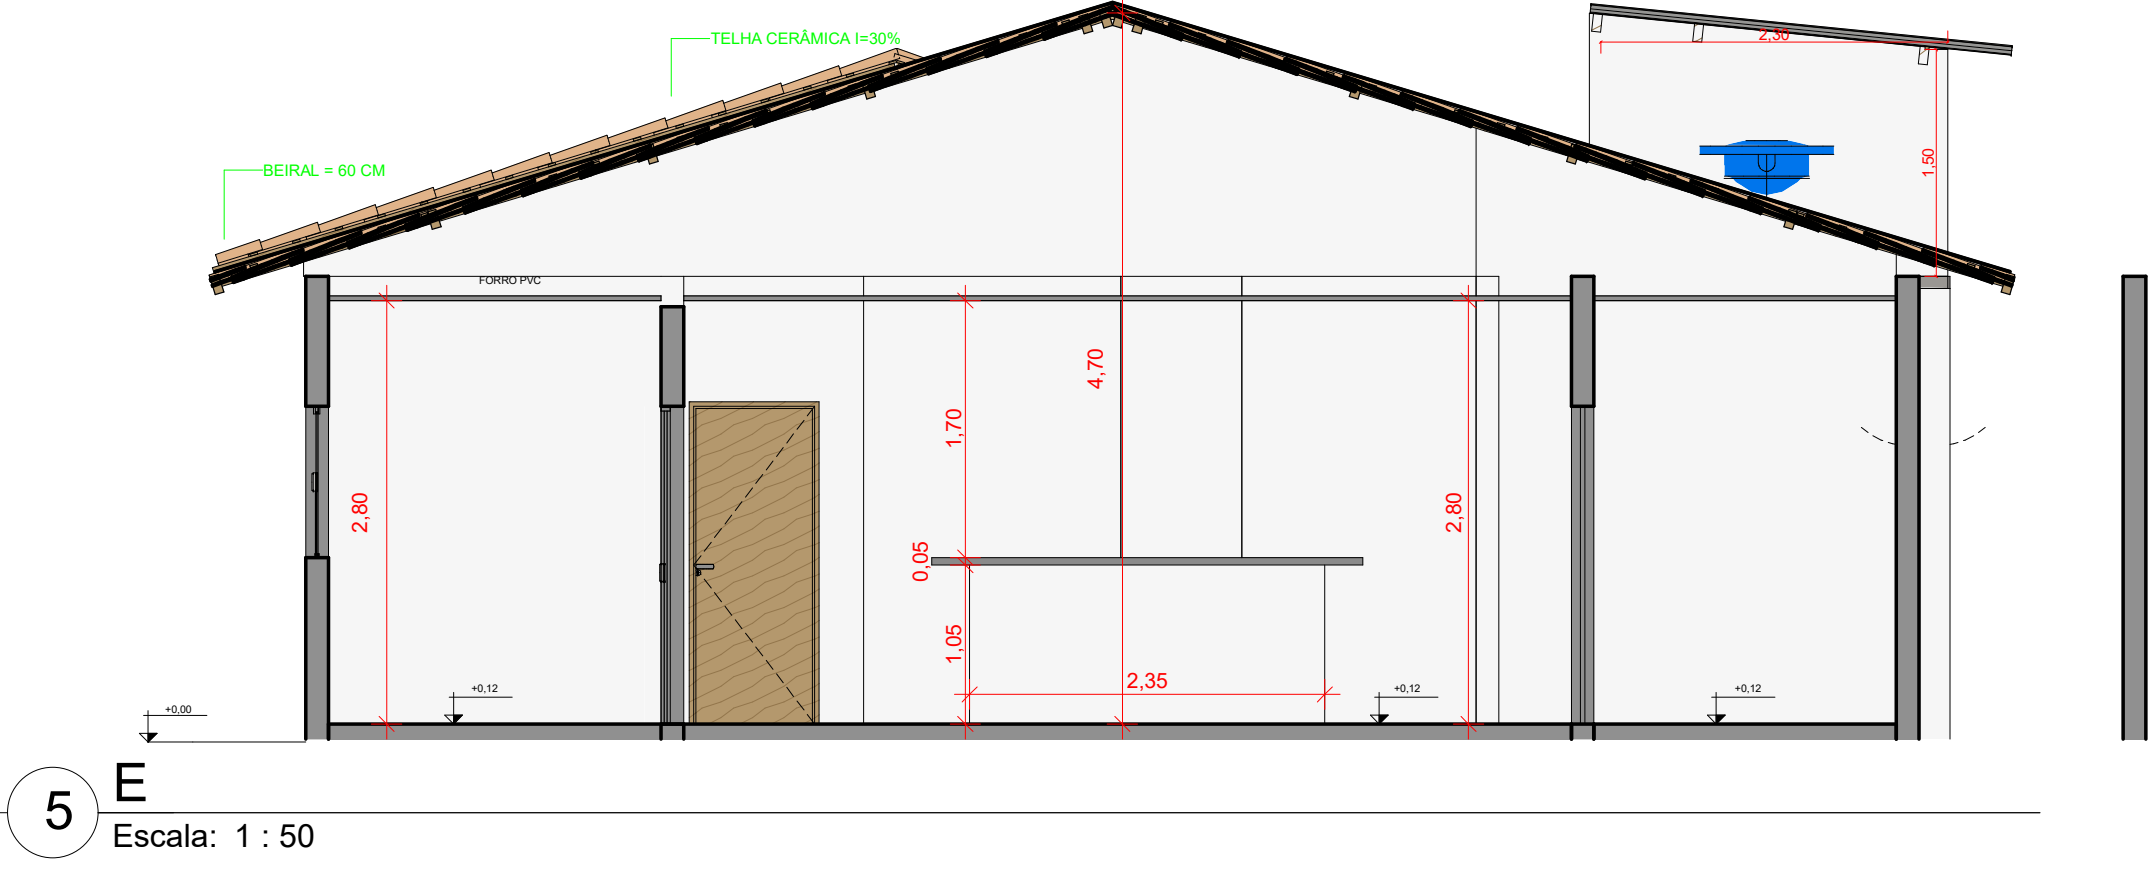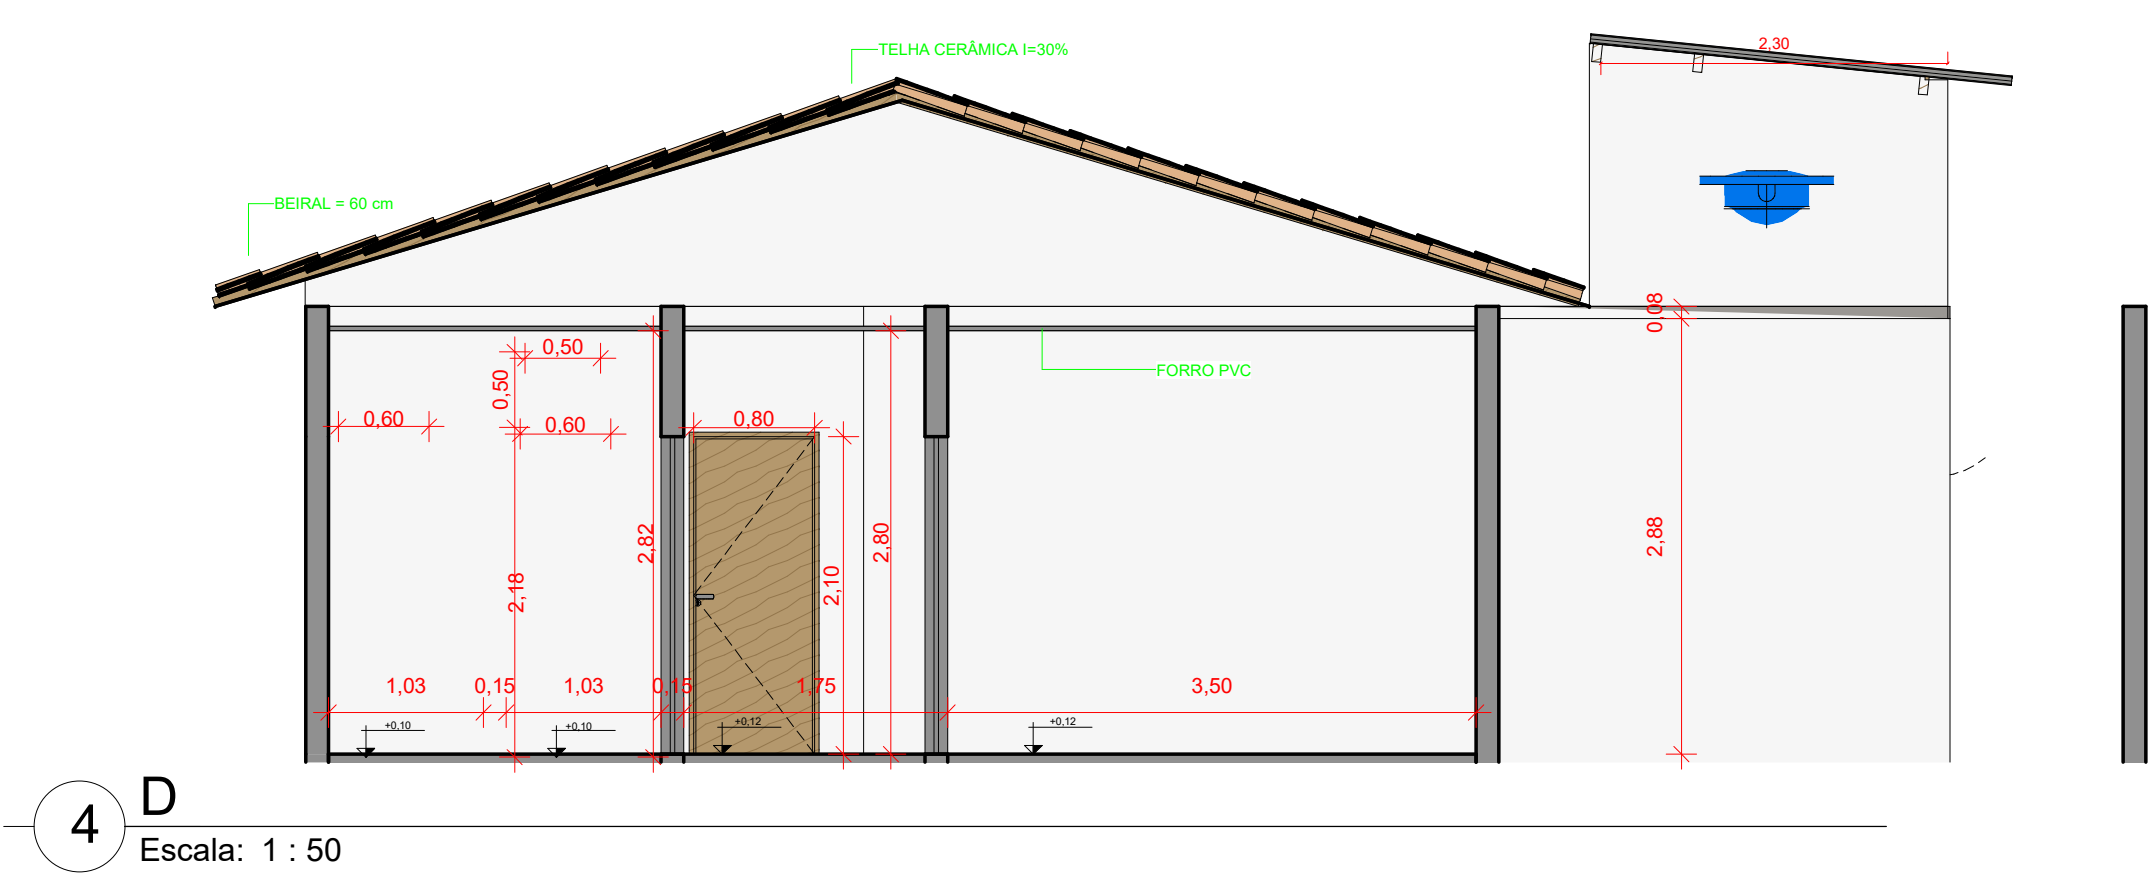

3 FACHADA - FINAL  
Escala: 1 : 50

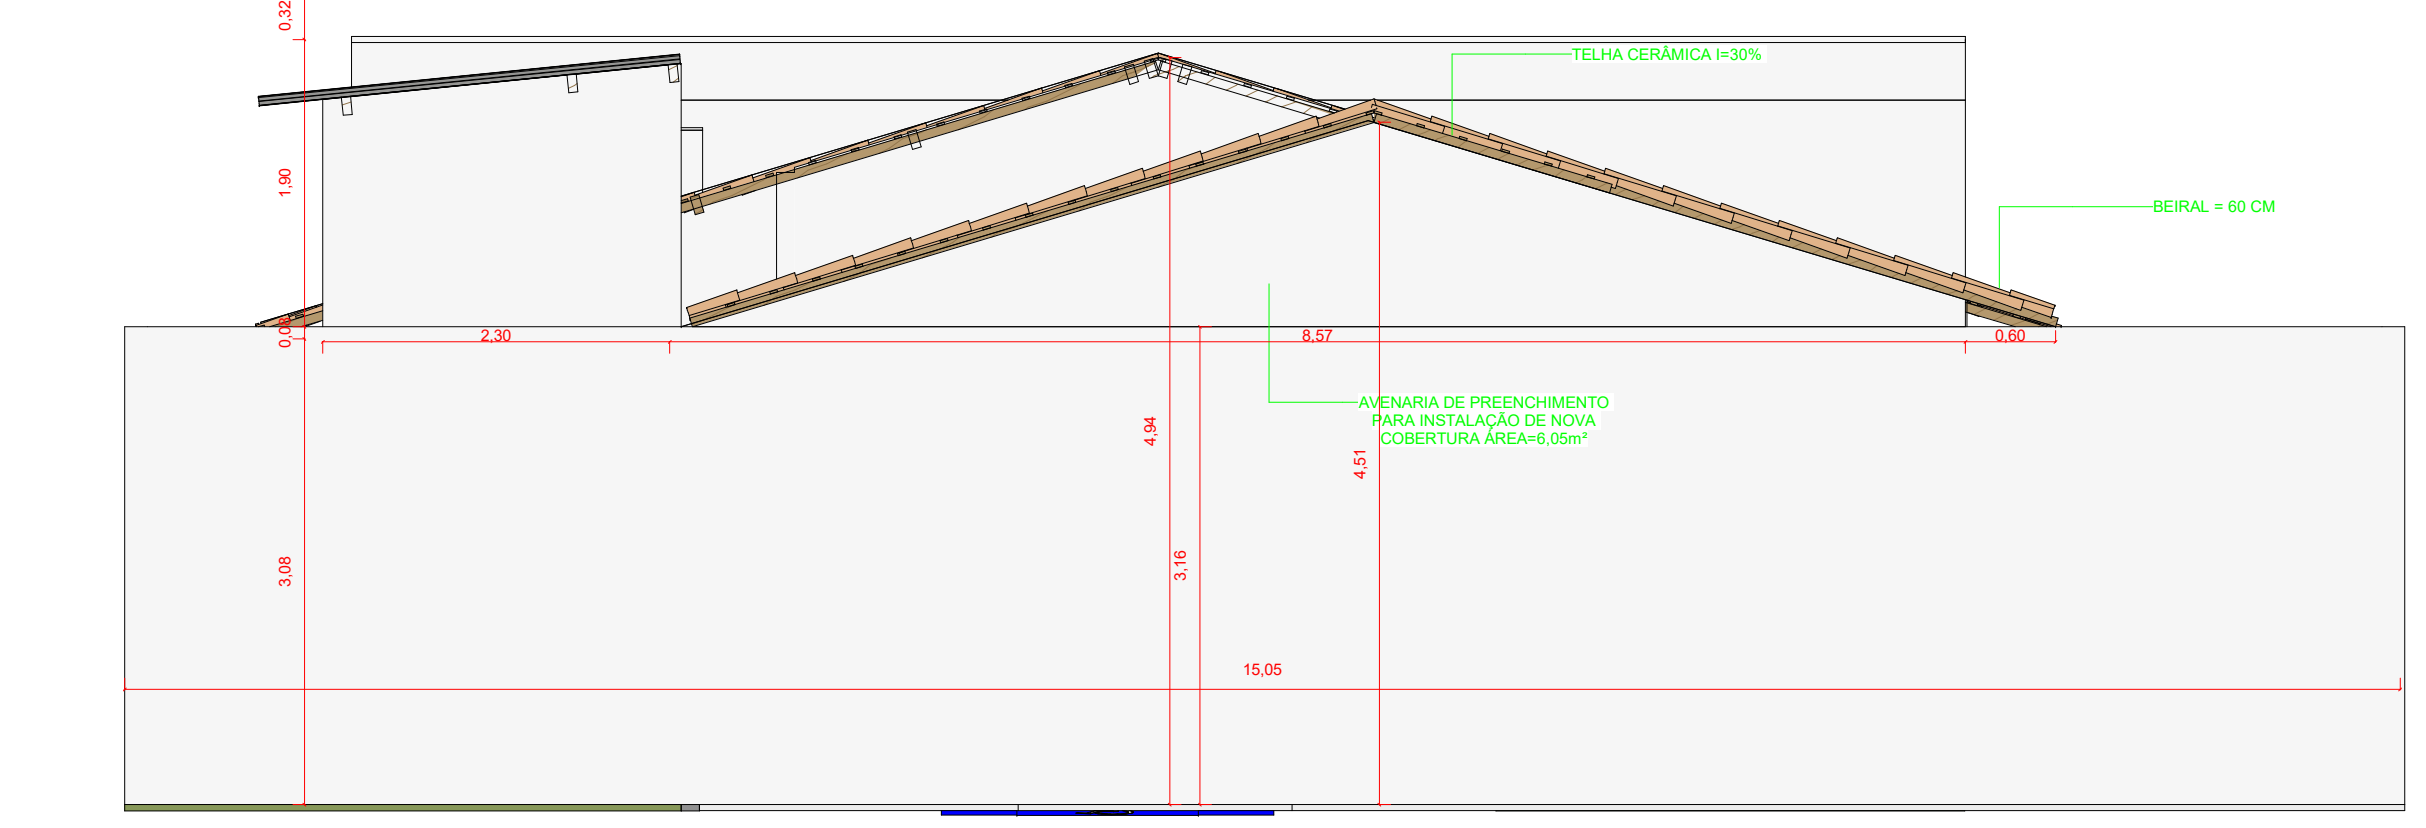

6 FACHADA FUNDO - FINAL  
Escala: 1 : 50

| QUADRO DE JANELAS - PROJETO FINAL |      |         |        |                    |                              |
|-----------------------------------|------|---------|--------|--------------------|------------------------------|
| CÓD                               | QNTD | LARGURA | ALTURA | ALTURA DO PEITORIL | DESCRIÇÃO                    |
| J06                               | 3    | 2,00    | 1,00   | <varia>            | JANELA DE BLINDEX - 4 FOLHAS |
| J07                               | 5    | 0,50    | 0,50   | <varia>            | JANELA DE BLINDEX PIVOTANTE  |
| J08                               | 4    | 1,50    | 1,00   | 1,10               | JANELA DE BLINDEX - 2 FOLHAS |
| J9                                | 1    | 1,60    | 2,40   | 0,40               | JANELA DE BLINDEX - 2 FOLHAS |
| J10                               | 1    | 1,50    | 2,10   | 0,40               | JANELA DE BLINDEX - 2 FOLHAS |

| QUADRO DE PORTAS - PROJETO FINAL |      |             |        |
|----------------------------------|------|-------------|--------|
| CÓD                              | QNTD | COMPRIMENTO | ALTURA |
| P01                              | 6    | 0,80        | 2,10   |
| P07                              | 1    | 2,00        | 2,10   |
| P08                              | 2    | 0,80        | 2,10   |
| P09                              | 1    | 3,60        | 2,40   |
| P10                              | 2    | 0,90        | 2,10   |
| P11                              | 1    | 3,00        | 3,00   |
| P12                              | 2    | 0,80        | 2,10   |
| P13                              | 1    | 1,50        | 2,10   |